


## Fire Station No. 2 - Addendum No. 2

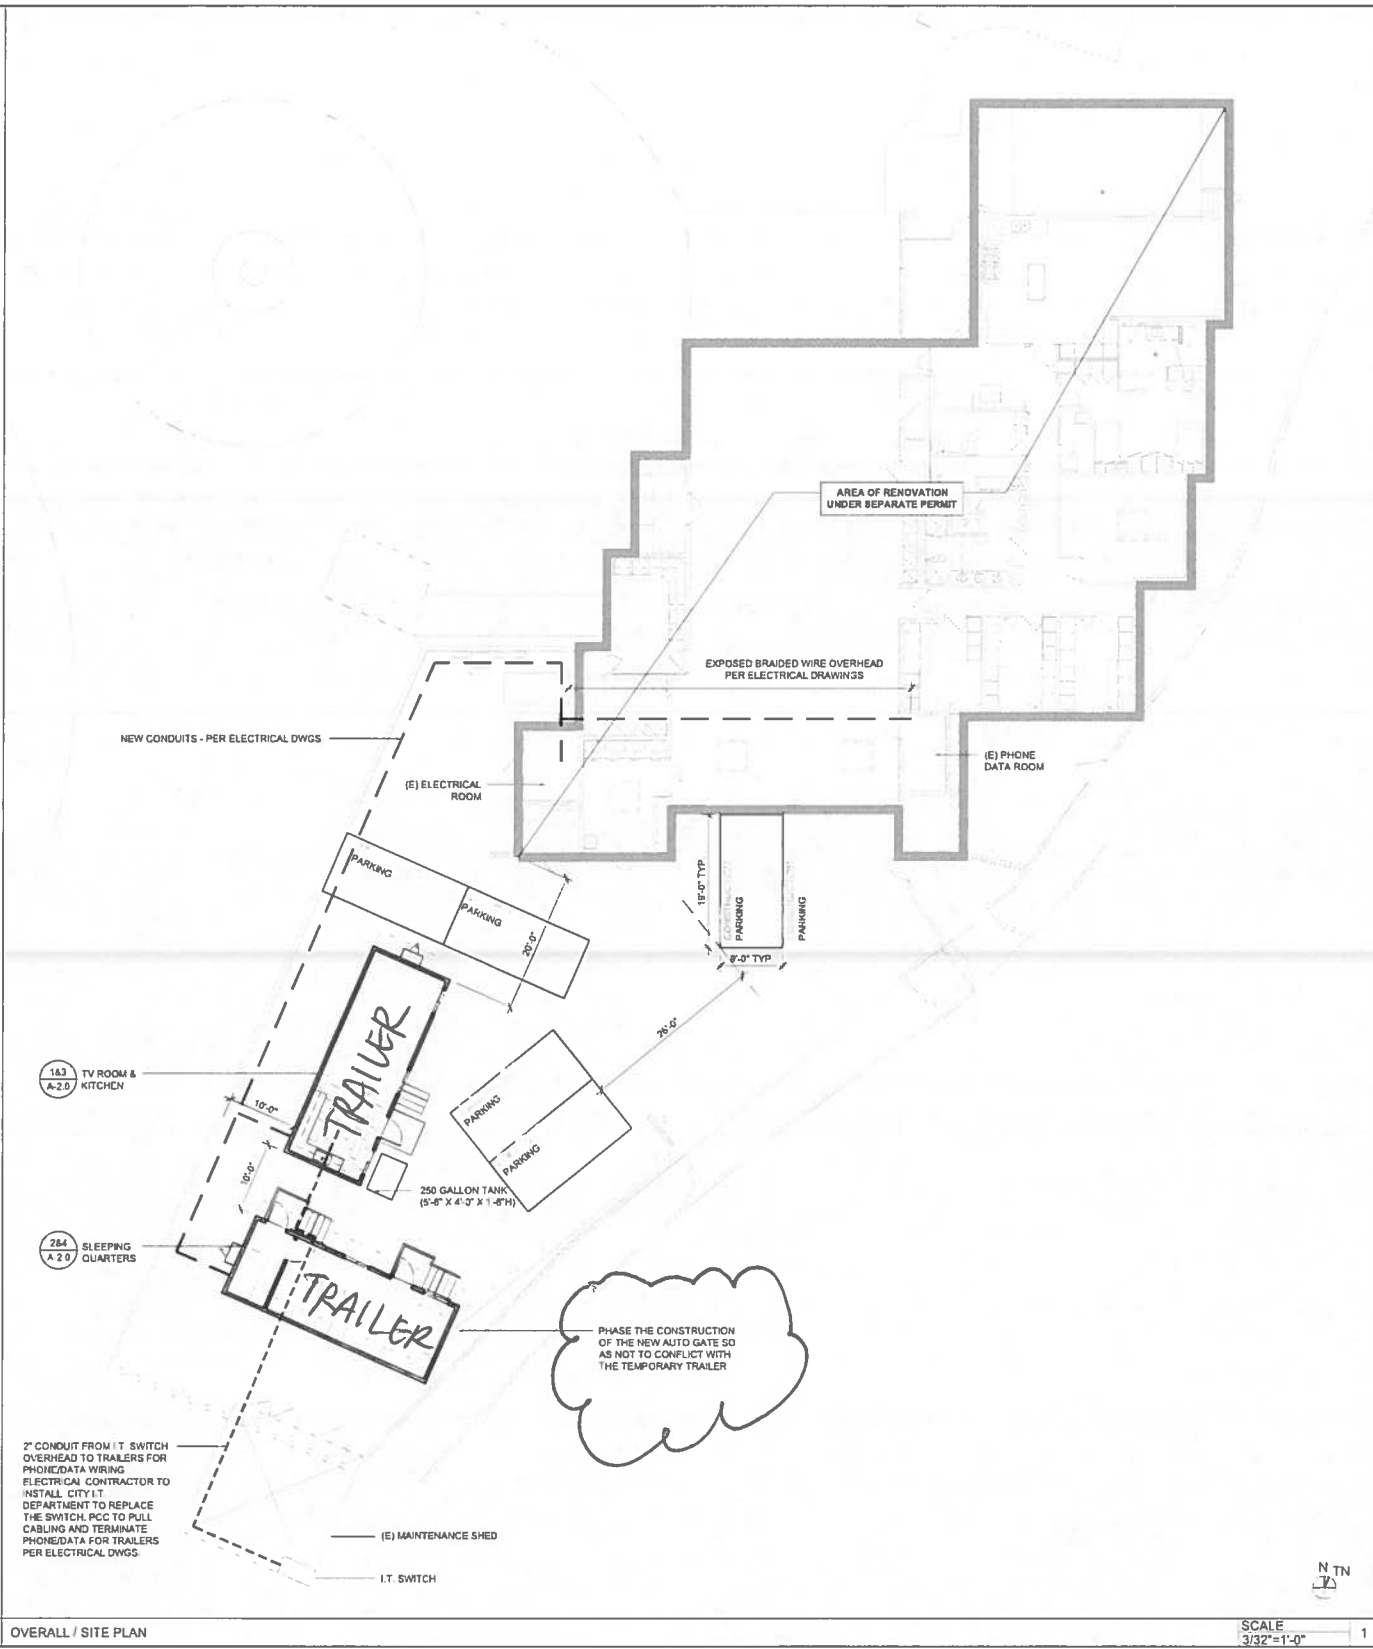

SHEET TITLE	OVERALL & SITE PLAN
SHEET NO.	A-1.0
CAD REF.	