



9 Concrete to Playground surfacing

scale: 1" = 1'-0"

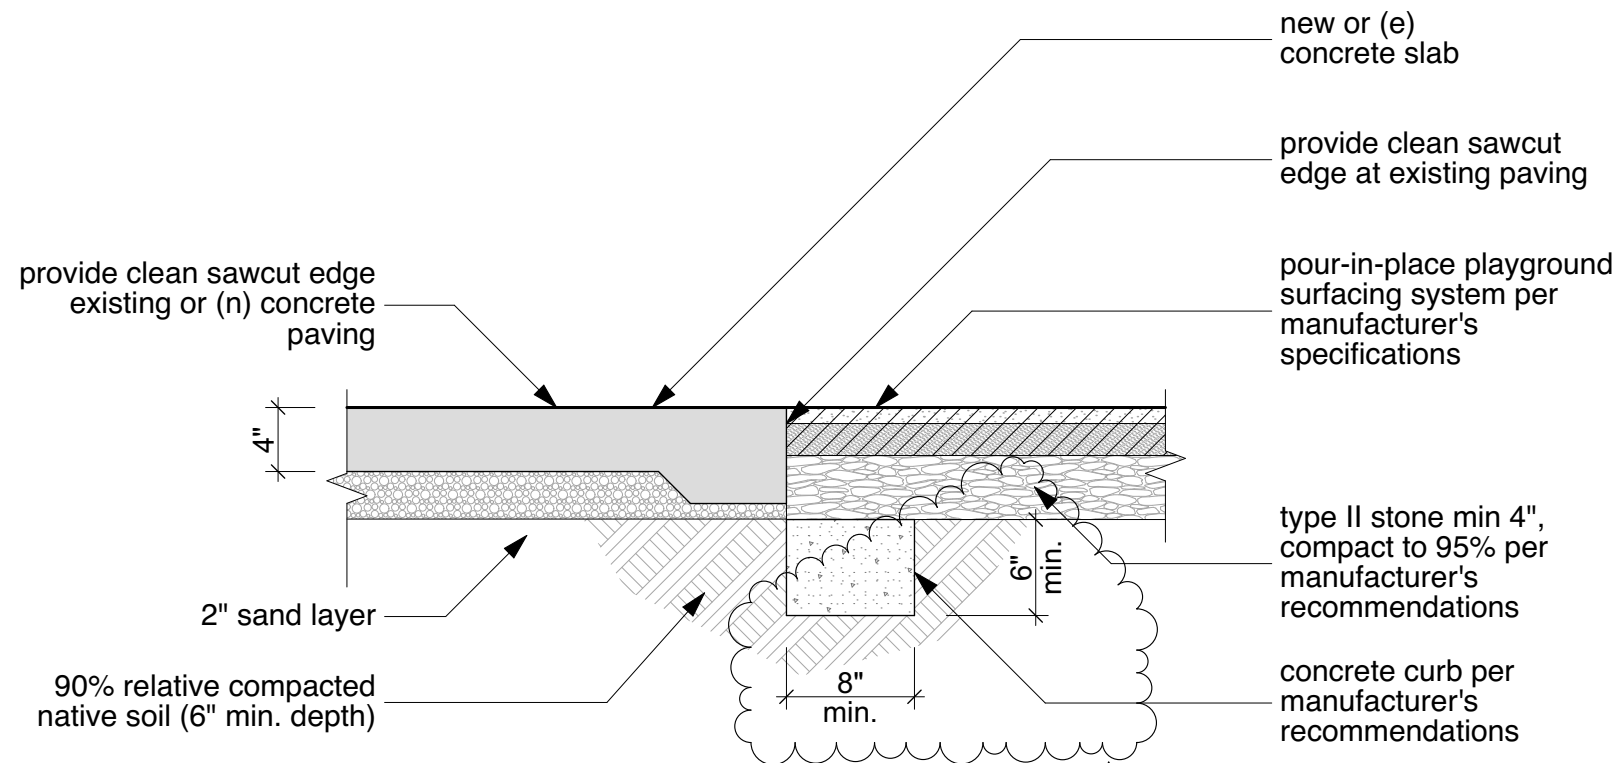


Dowel Schedule

CONCRETE THICKNESS	SIZE & SPACING	EMBEDMENT
4"	#3 @ 18" o.c.	6"
6"	#4 @ 16" o.c.	6"

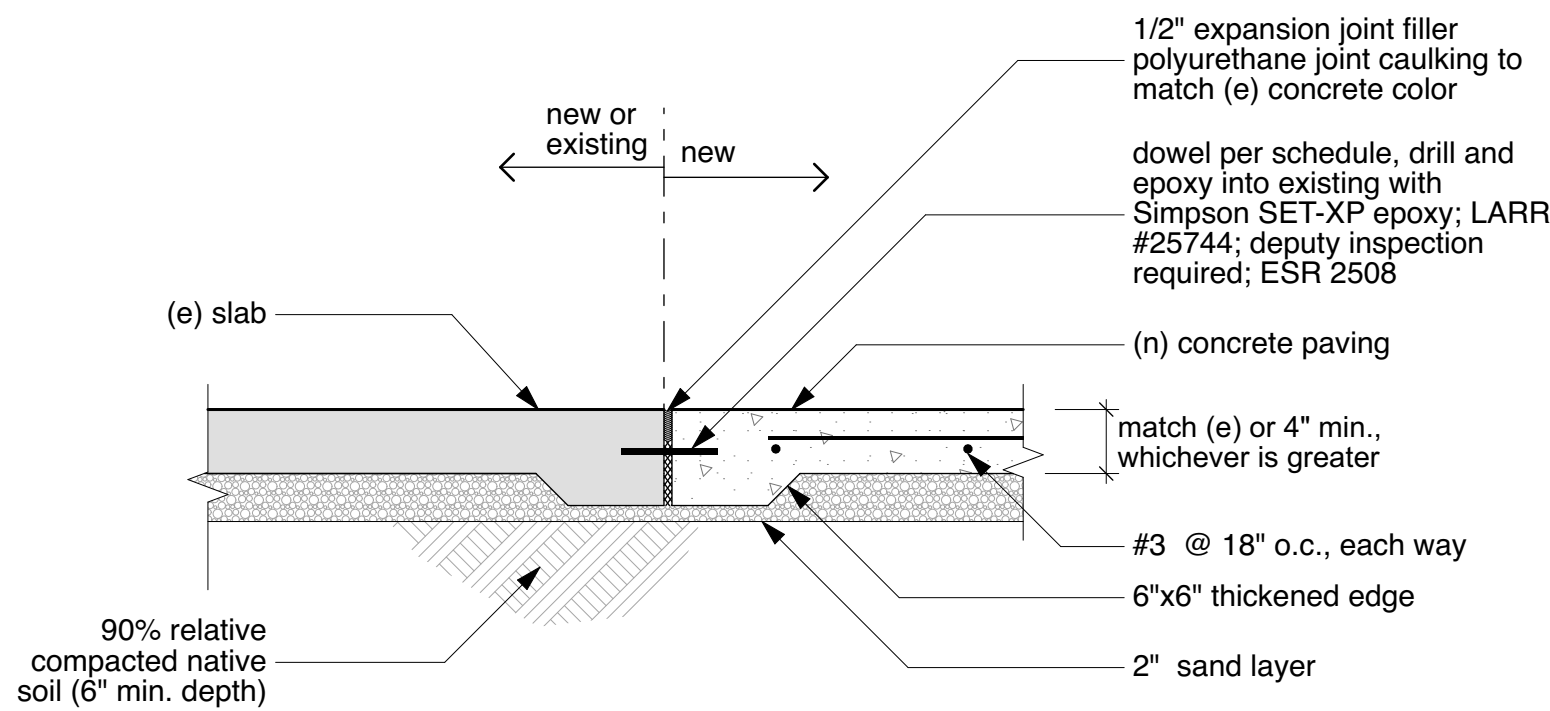

8 Expansion Joint

scale: 1" = 1'-0"

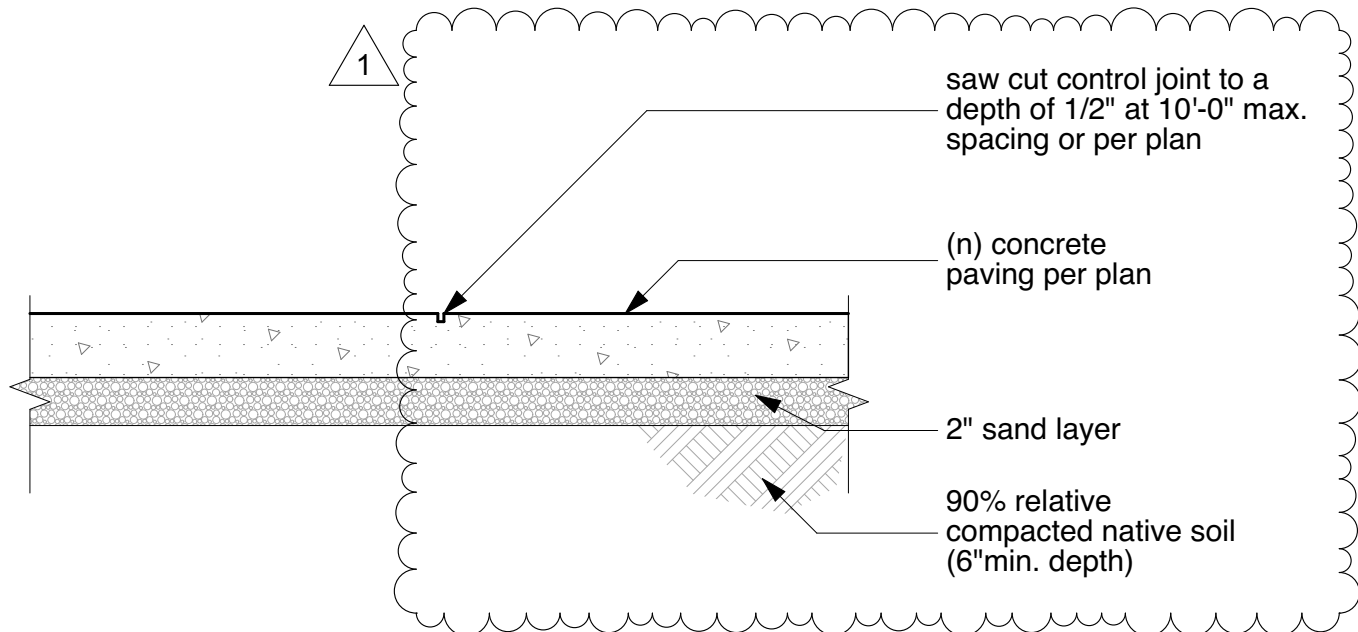

7 Control Joint

scale: 1" = 1'-0"

1 Enlarged Site Plan at Playground

scale: 1/8" = 1'-0"

Shading Fabric Keynotes

California Fire Marshall approved flame retardant architectural shade fabric - "SaFRshade" Synthesis Advanced Polymer Fabrics by Gale Pacific USA, Inc. or approved equal. phone: 407-772-7979

Color 1 : Slate Grey #456924
Color 2 : Olive #456887
Color 3 : Beige #456795

Playground Equipment Note:

1. Installer shall strictly follow manufacturer's requirements for footings, anchorage, etc.
2. Installer shall be Landscape Structures certified installer

Enlarged Site Plan Keynotes

1 (e) Pergola post, typ.

2 Extent of (e) pergola trellis above

3 (e) Catch basin to remain, see Civil drawings

4 New hypar shade support post - shade sail, post and footings under deferred submittal by Contractor. Specified equip. is Skyways by Landscape Structures or approved equal. Contact Scott Anderson. phone: 818-735-3838 email: scott@recwest.com

5 Extent of new hypar shade sail above. See shade fabric info, this page.

6 Extent of shade above - integral to swing equipment. See shade fabric info, this page.

7 Concrete bench with Resysta top. See enlarged plans on A1.13

8 New playground equipment is by Landscape Structures, Inc. quote # 104668-1-11. Contact Scott Anderson. phone: 818-735-3838 email: scott@recwest.com Equipment installer to be a Landscape Structures certified installer. see Drawing Sheets: 104668-1-11 and 104668-1-11F

9 3-Bay swings with integrated Skyways shade; approx. 30' x 35' - 4 columns +H DPE top model # CL269647 by Landscape Structures, quote #104668-1-11. Contact Scott Anderson. phone: 818-735-3838 email: scott@recwest.com see 104668-1-11 and 104668-1-11F

10 Full bucket seat by Landscape Structures, quote #104668-1-11. Contact Scott Anderson. phone: 818-735-3838 email: scott@recwest.com

11 Belt seat by Landscape Structures, Quote #104668-1-11. Contact Scott Anderson. phone: 818-735-3838 email: scott@recwest.com

12 Contractor to supply and install new Expression Swing by GameTime Model 5145 - 5" o.d. x 8' top rail on Landscape Structures 3-bay swings. Contact: Nate Younker. Great Western Recreation. phone: 858-344-0445 email: nate@gwpark.com

Enlarged Site Plan Legend

- existing turf
- existing concrete paving
- new or replaced turf - see keynotes
- new or replaced concrete paving
- new pour-in-place rubberized surface
- (e) tree
- (e) fence and stone pilaster
- new fence and stone pilaster

