



BRANDED ARCHITECTURE

3008 LINCOLN BLVD  
SANTA MONICA, CA 90405  
T: 310.664.0651

MARCHSTUDIO.COM

architect

## Coldwater Canyon Park

Job # 1606

1100 North Beverly Drive  
Beverly Hills, CA 90210

issue date:

01/12/2018


project

**Turn Down at Sand**

affected sheet: A1.13

sheet

# SK-01

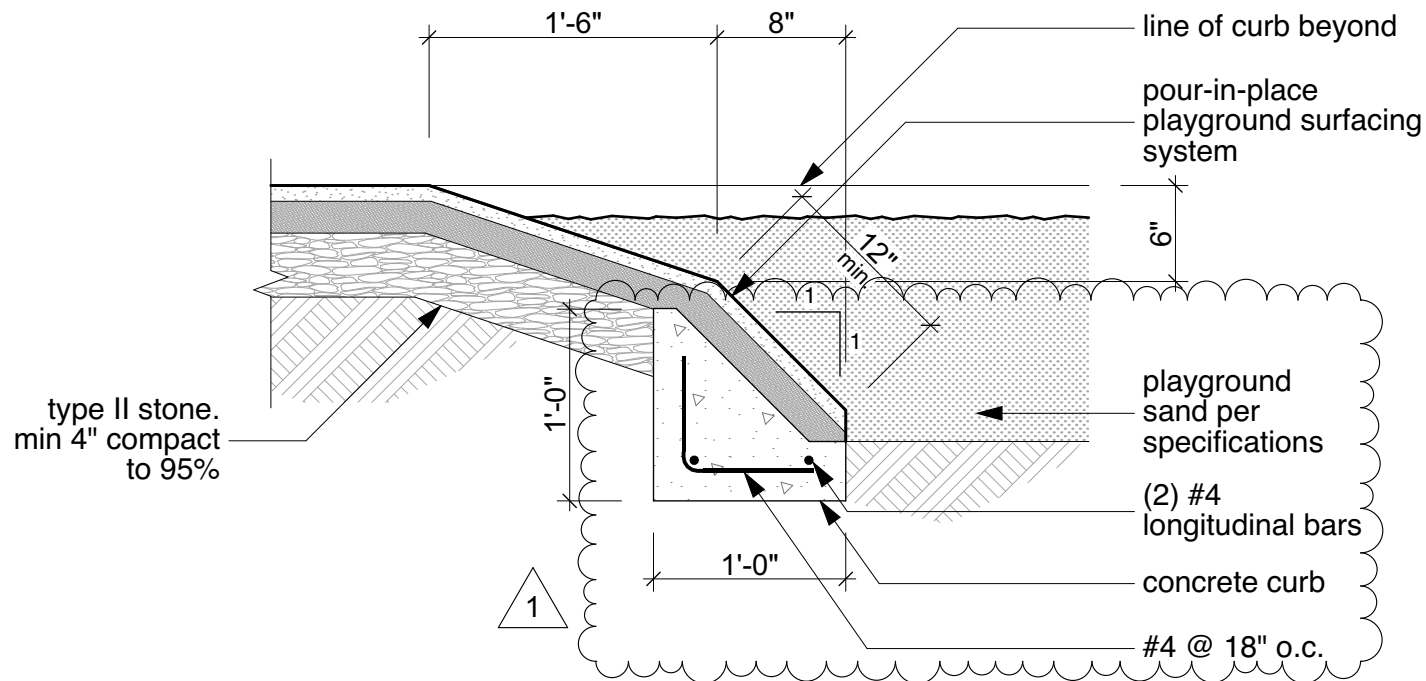

# 12 Turn Down at Sand

scale: 1" = 1'-0"